


Wall Schedule Components quantities																				
Type	Area m²	Plasterboard type	Laminated gypsum plasterboard m² / m²	Laminated gypsum plasterboard Total	Metal frame Raia 70 m / m²	Metal frame Raia 70 Total	Metal frame Montante 70 m / m²	Metal frame Montante 70 Total	Acoustic Tape 70 m / m²	Acoustic Tape 70 Total	Paper tape m / m²	Paper tape Total	Paste GR2 kg / m²	Paste GR2 Total	Screw PM25 un / m²	Screw PM 25 Total	Screw PM35 un / m²	Screw PM 35 Total	Mineral Wool ALPHA 60 m² / m²	Mineral Wool ALPHA 60 Total
GYPTEC-DIVISÓRIA 120 BA13Protect	1.00	BA13Protect	4.20	4.20	0.95	0.95	2.10	2.10	0.95	0.95	6.00	6.00	1.4	1.4	14	14	28	28	1.06	1.06

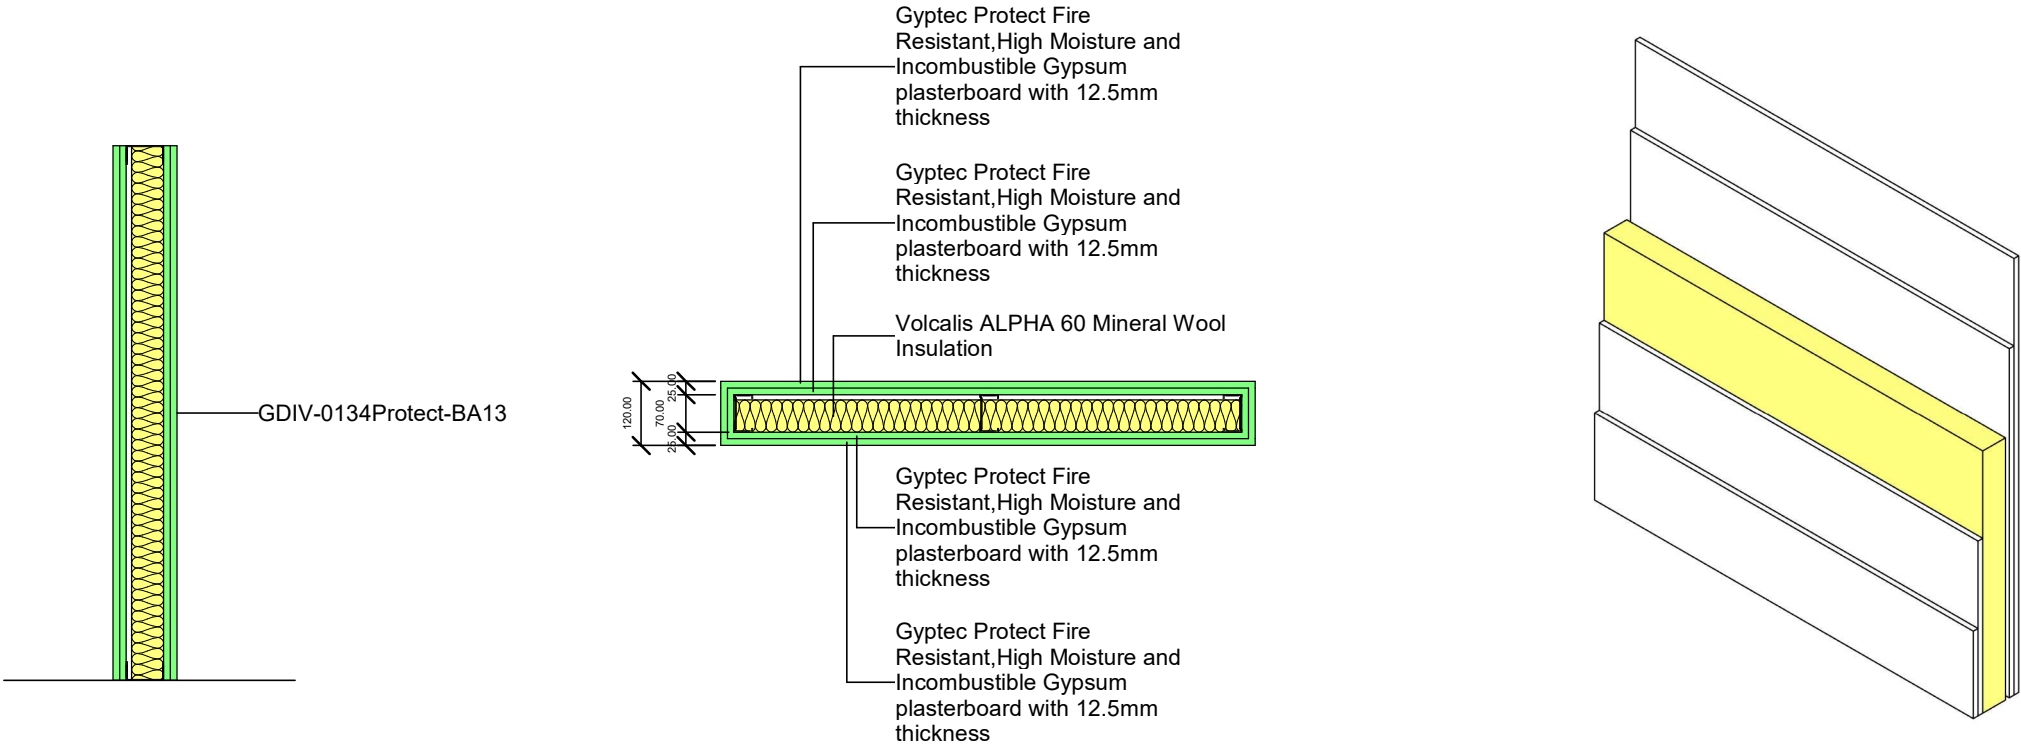

DIVISÓRIA 120 BA13Protect
09/2024
V0.2

Wall Schedule											
Manufacturer	Type	Function	Description	Type Comments	Weight Kg/m²	Fire Rating	Maximum Height m	Acoustic Insulation: Rw	Area m²	Cost /m²	Total Cost
GYPTEC	GYPTEC-DIVISÓRIA 120 BA13Protect	Interior	GDIV 120/600 [2x13Protect+70+2x13Protect] MW60	Solution for interior drywall partition, comprising a structure with horizontal metal profiles RAIA 70 and vertical metal profiles MONTANTE 70, spaced every 600 mm, on which two layers of Gyptec BA13Protect (PROTECT) plasterboards are fixed each side. Volcalis ALPHA mineral wool in the cavity space. Surfaces ready for final finishing of painting or decoration. PT: Solução para paredes divisórias interiores, constituída por estrutura com perfis metálicos horizontais RAIA 70 e verticais MONTANTE 70, afastados a cada 600 mm, na qual são fixadas 2 camadas de placas Gyptec BA13Protect (PROTECT) em ambas as faces. Lã Mineral Volcalis ALPHA no espaço de ar. Massas, bandas para juntas e acessórios de fixação. Superfícies prontas para acabamento final de pintura ou decoração.	55.7	EI 180	3.85	51	1.00	0.00	0.00