


Wall Schedule Components quantities																				
Type	Area m²	Plasterboard type	Laminated gypsum plasterboard m² / m²	Laminated gypsum plasterboard Total	Metal frame Raia 48 m / m²	Metal frame Raia 48 Total	Metal frame Montante 48 m / m²	Metal frame Montante 48 Total	Acoustic Tape 48 m / m²	Acoustic Tape 48 Total	Paper tape m / m²	Paper tape Total	Paste GR2 kg / m²	Paste GR2 Total	Screw PM25 un / m²	Screw PM 25 Total	Screw PM35 un / m²	Screw PM 35 Total	Mineral Wool ALPHA 60 m² / m²	Mineral Wool ALPHA 60 Total
GYPTEC-DIVISÓRIA DUPLA 176 BA13A	1.00	BA13A	4.70	4.70	1.90	1.90	4.20	4.20	1.90	1.90	6.00	6.00	1.4	1.4	26	26	28	28	2.12	2.12

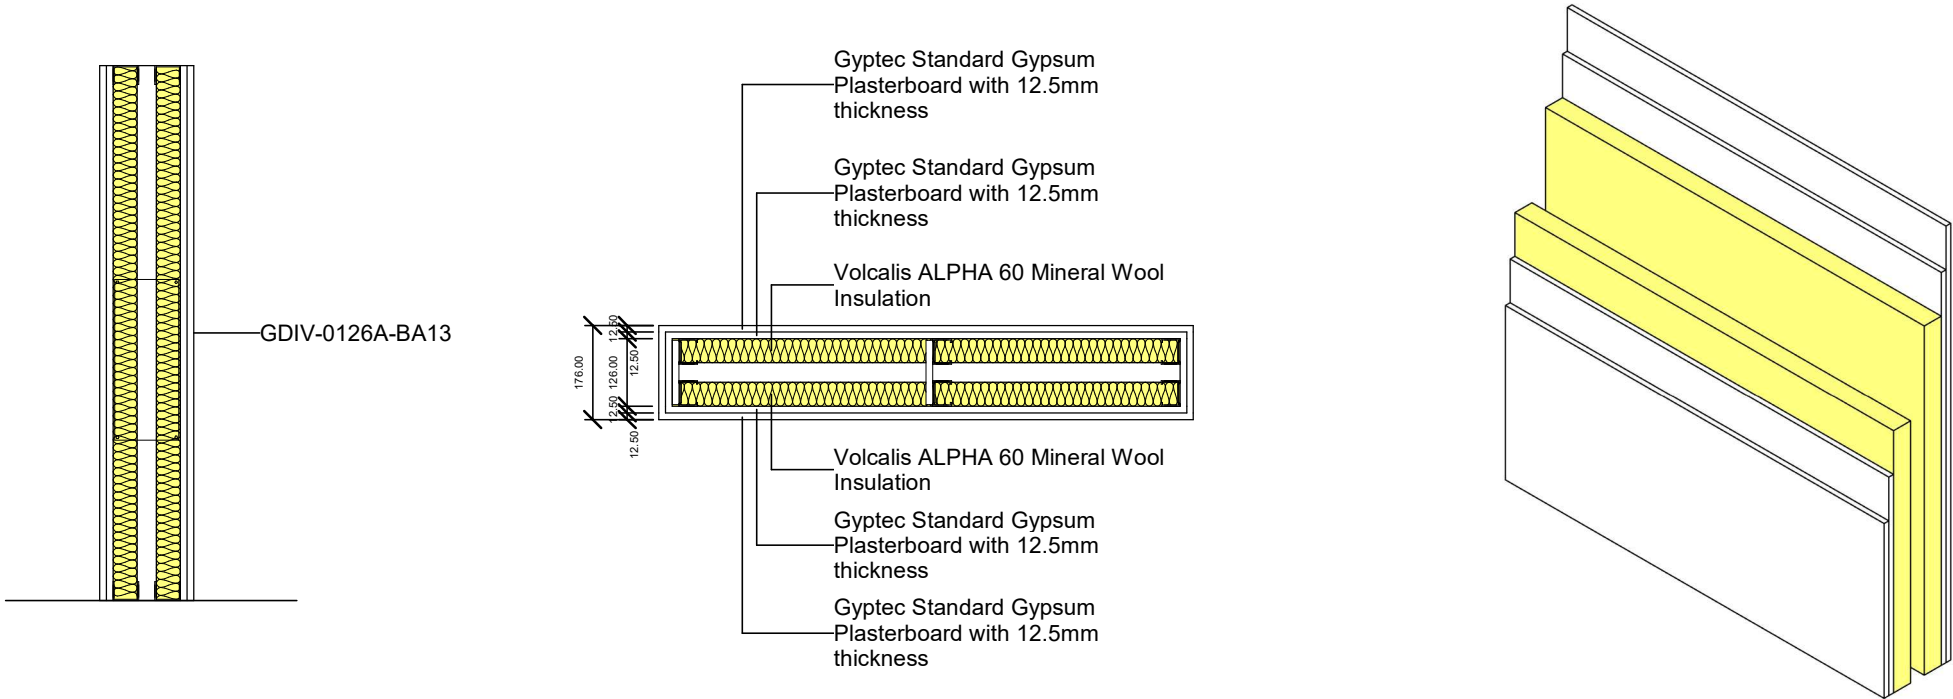

DIVISÓRIA DUPLA 176 BA13A
09/2024
V0.4

Wall Schedule												Weight kg/m²	Fire Rating	Maximum Height m	Acoustic Insulation: Rw	Area m²	Cost / m²	Total Cost
Manufacturer	Type	Fuction	Description	Type Comments														
GYPTEC	GYPTEC-DIVISÓRIA DUPLA 176 BA13A	Interior	GDIV 176/600 [2X13A+48+(30-C)+48+2X13A] MW2X45	Solution for interior drywall partition, consisting of two independent structures with horizontal metal profiles RAIA 48 and vertical metal profiles MONTANTE 48, spaced every 600 mm, on which 2 layers of Gyptec BA13A (STANDARD) plasterboards are fixed each side. Link between structures. Volcalis ALPHA mineral wool in the cavity space. Surfaces ready for final finishing of painting or decoration. PT: Solução para paredes divisórias interiores, constituída por 2 estruturas independentes com perfis metálicos horizontais RAIA 48 e verticais MONTANTE 48, afastados a cada 600 mm, nas quais são fixadas 2 camadas de placas Gyptec BA13A (STANDARD) em ambas as faces exteriores. Ligação entre as estruturas, Lã Mineral Volcalis ALPHA no espaço de ar. Massas, bandas para juntas e acessórios de fixação. Superfícies prontas para acabamento final de pintura ou decoração.								57.1	EI 60	5.30	59	1.00	0.00	0.00